


Valve Chamber
Scale: 1:50

Pump Well
Scale: 1:50

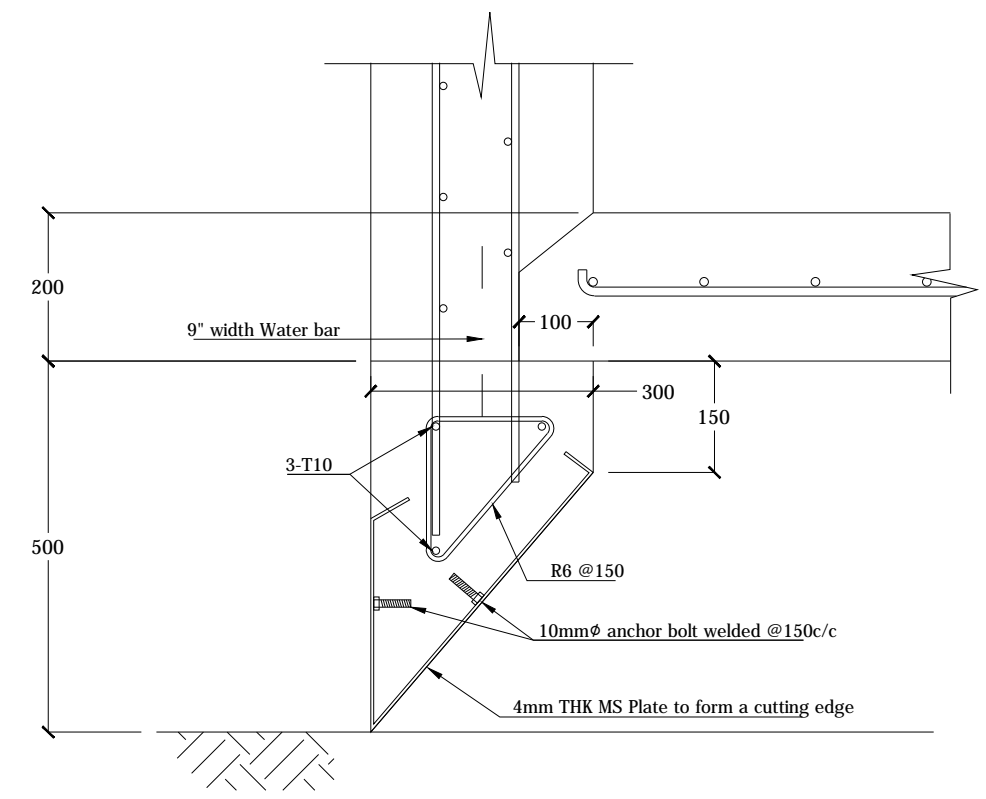


Detail A (Cutting Edge Beam Detail)
Scale 1:10

Note:

- Clear Cover = 50mm for roof slab unless specified
- = 75mm for bottom slab unless specified
- = 100mm for inside surface of walls unless specified
- = 75mm for outside surface of walls unless specified

Lap Length / = 45d
Development Length = 450mm for 10mm bar

 MALE WATER & SEWERAGE COMPANY PVT LTD. <small>AMEENEE MAGU, MACHCHANGOLHI MALE 20-01 REPUBLIC OF MALDIVES Tel: (+960) 323209, Fax: (+960) 324306, E-mail: mwsc@dhivehinet.net.mv</small>	PROJECT: CONSTRUCTION OF PUMPING STATION- PS1 AT GULHIFALHU	SCALE: AS GIVEN	DRW NO. : GFPS-03	DESIGN BY: MWSC	DRAWN BY: PAUL	AMMENDMENTS:
	CONTENTS: SUMP WELL DETAILS	DATE: 30.01.2012	STRUCTURAL DESIGN BY:	CHECKED BY:		