


SECTIONAL PLAN
Scale: 1:50

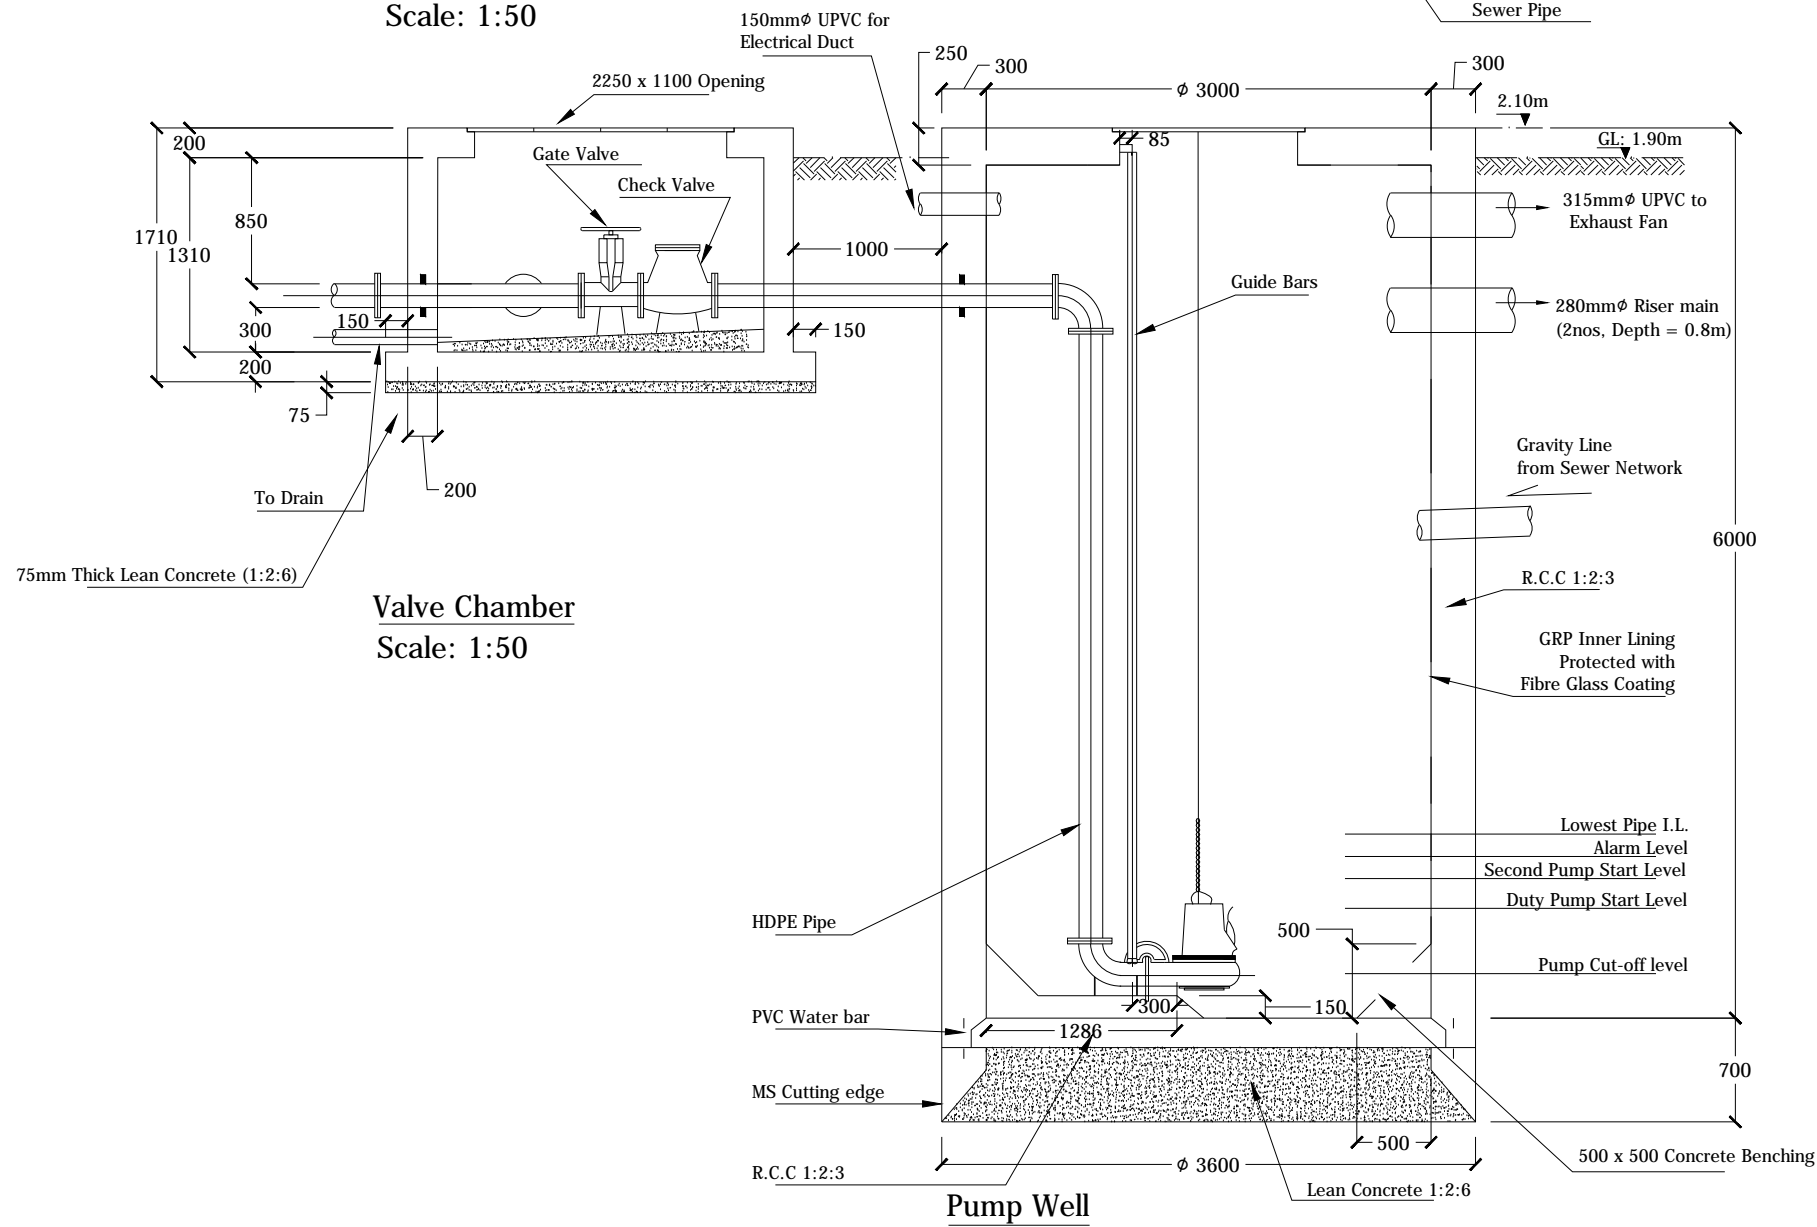

Pump Well
SECTIONAL ELEVATION

Valve Chamber
Scale: 1:50